

SURVEY CLOSES 2 February 2025.

CONCEPT PLAN

Neighbourhood Centre Improvements

DESIGN FEATURES

- EXISTING CAR PARK (32 SPOTS)
- PEDESTRIAN FOOTPATH TO BE WIDENED AND RESURFACED
- PROPOSED SHORT TERM 45 DEGREE PARKING (11 SPOTS) WITH EXTENDED FOOTPATH
- NEW RAISED CONCRETE WALLS, SEATING, PLANTING & BIN ENCLOSURES
- EXISTING POSTAL BOX TO BE RELOCATED, TO BE CONFIRMED
- NEW RAISED PLATFORM AT INTERSECTION WITH PEDESTRIAN CROSSING
- NEW INDENT PARKING (6 SPOTS)
- NEW PEDESTRIAN CROSSING
- PROPOSED ONE WAY EXIT TO TENNYSON AVE

Eastern Rd:

EXISTING	1/2 Hr PARKING IN FRONT OF THE SHOPS:	12	SPOTS
PROPOSED	1/2 Hr PARKING IN FRONT OF THE SHOPS:	11	SPOTS


Tennyson Ave

EXISTING	1/2 Hr PARKING	2	SPOTS
PROPOSED	1/2 Hr PARKING	2	SPOTS
EXISTING	2 Hr PARKING	2	SPOTS
PROPOSED	2 Hr PARKING	4	SPOTS

LEGEND

-  PROPOSED TREES
-  EXISTING TREES
-  GARDEN BEDS
-  PROPOSED BINS
-  NEW PAVING
-  SEATING WALL


LOCATION PLAN

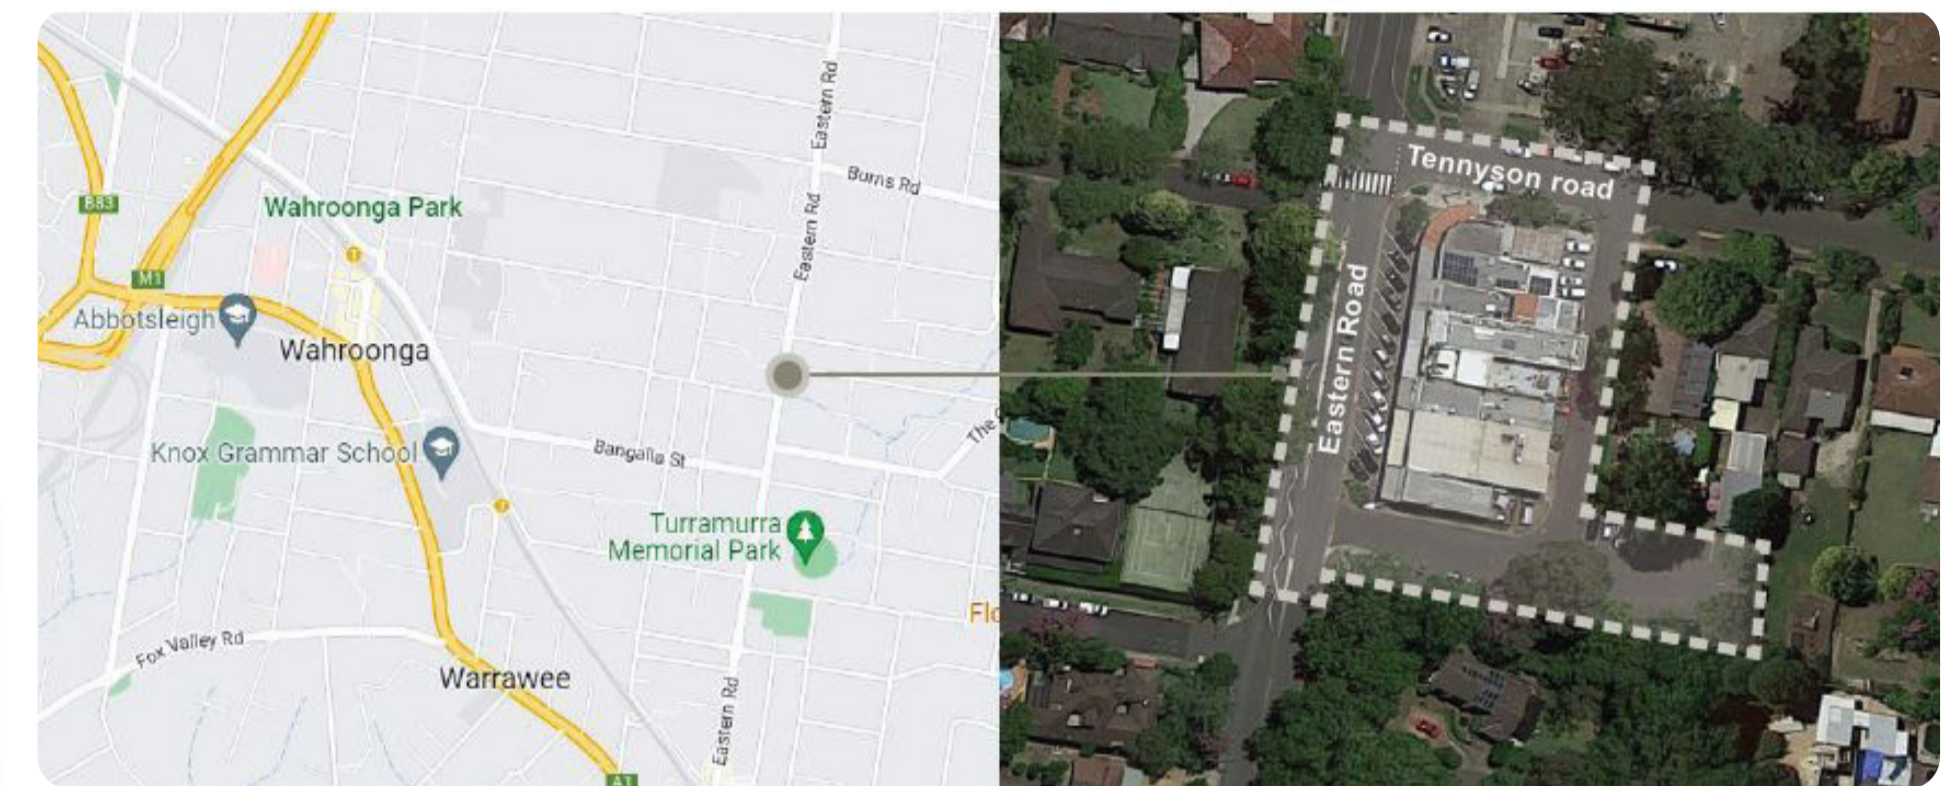

EXISTING SITE CONDITION




NEW PAVING

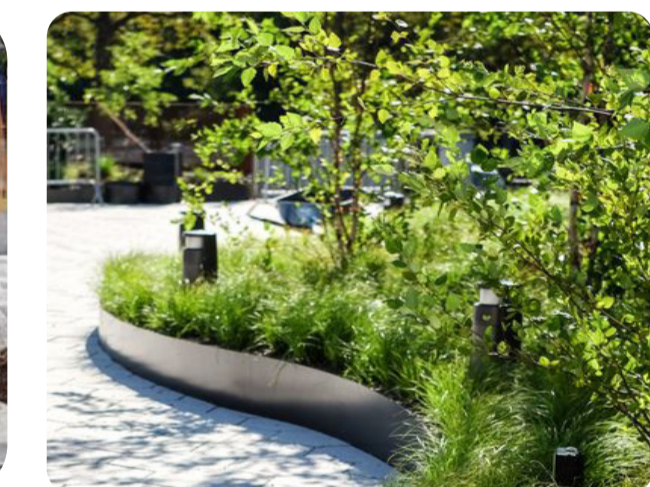


NEW PLANT BEDS



SEATING WALL

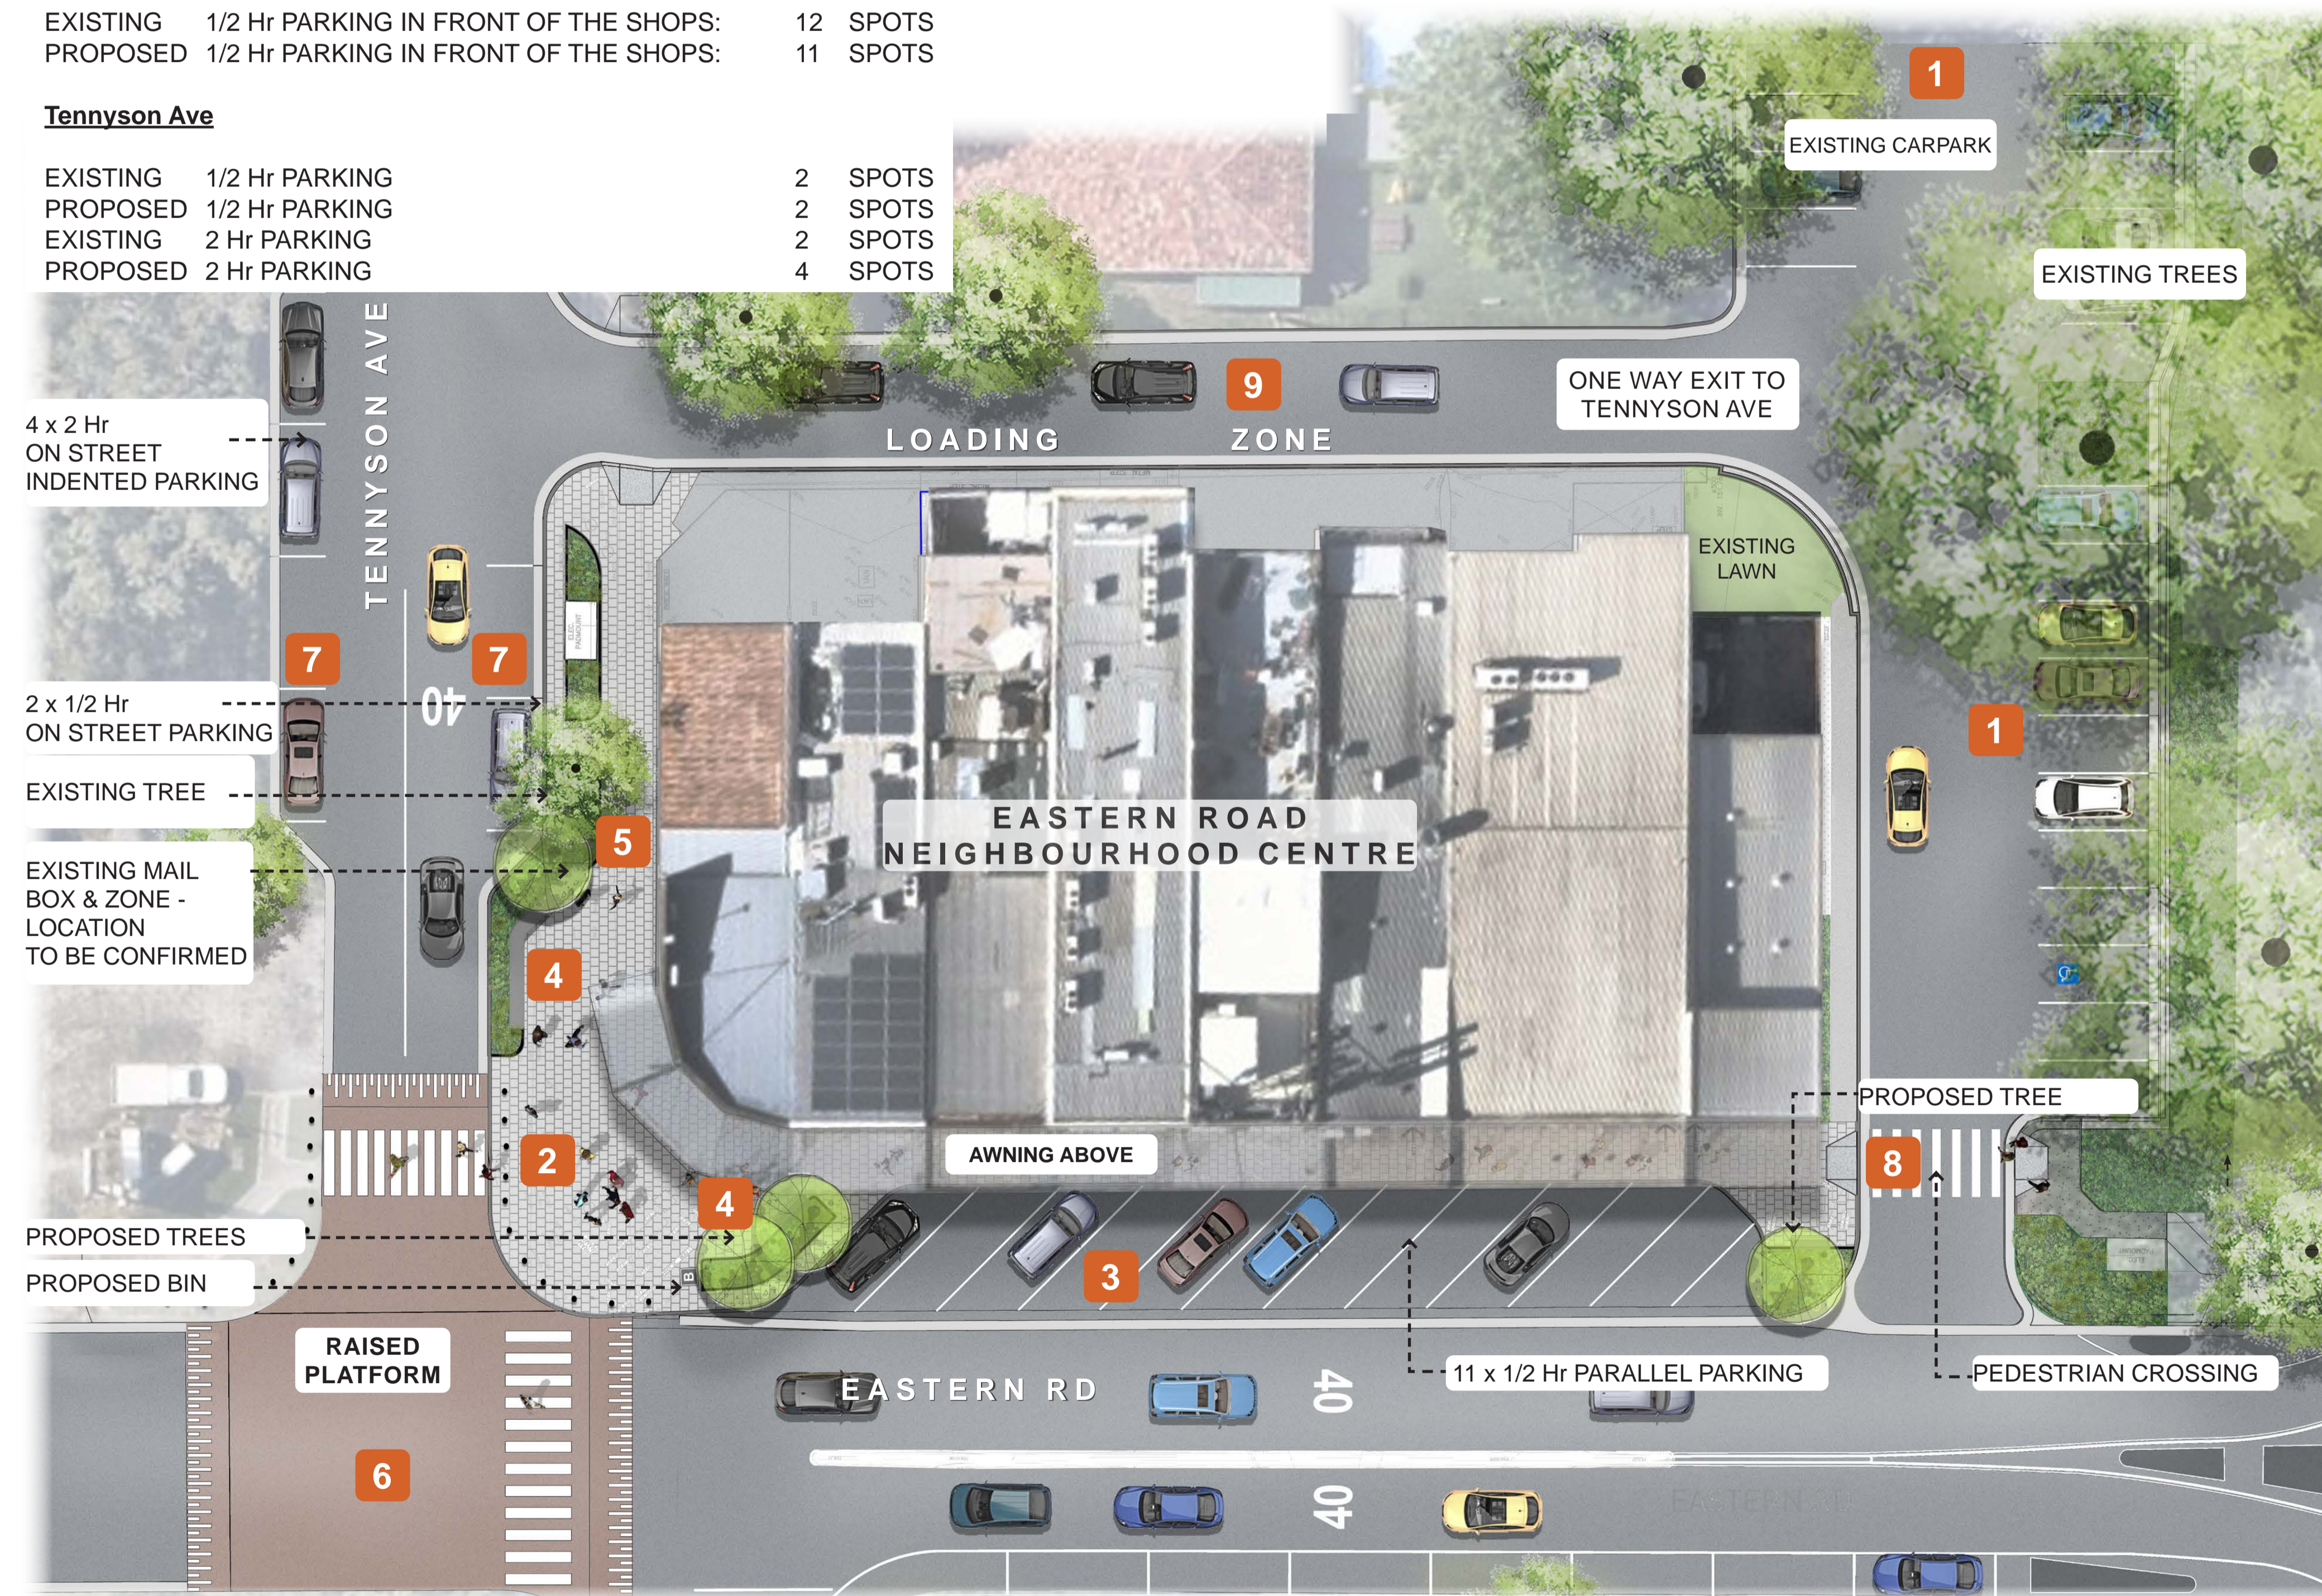

PLEASE NOTE: FINAL EXTENT OF WORKS IS SUBJECT TO COMMUNITY CONSULTATION, DETAILED DESIGN AND FUNDING AVAILABILITY.

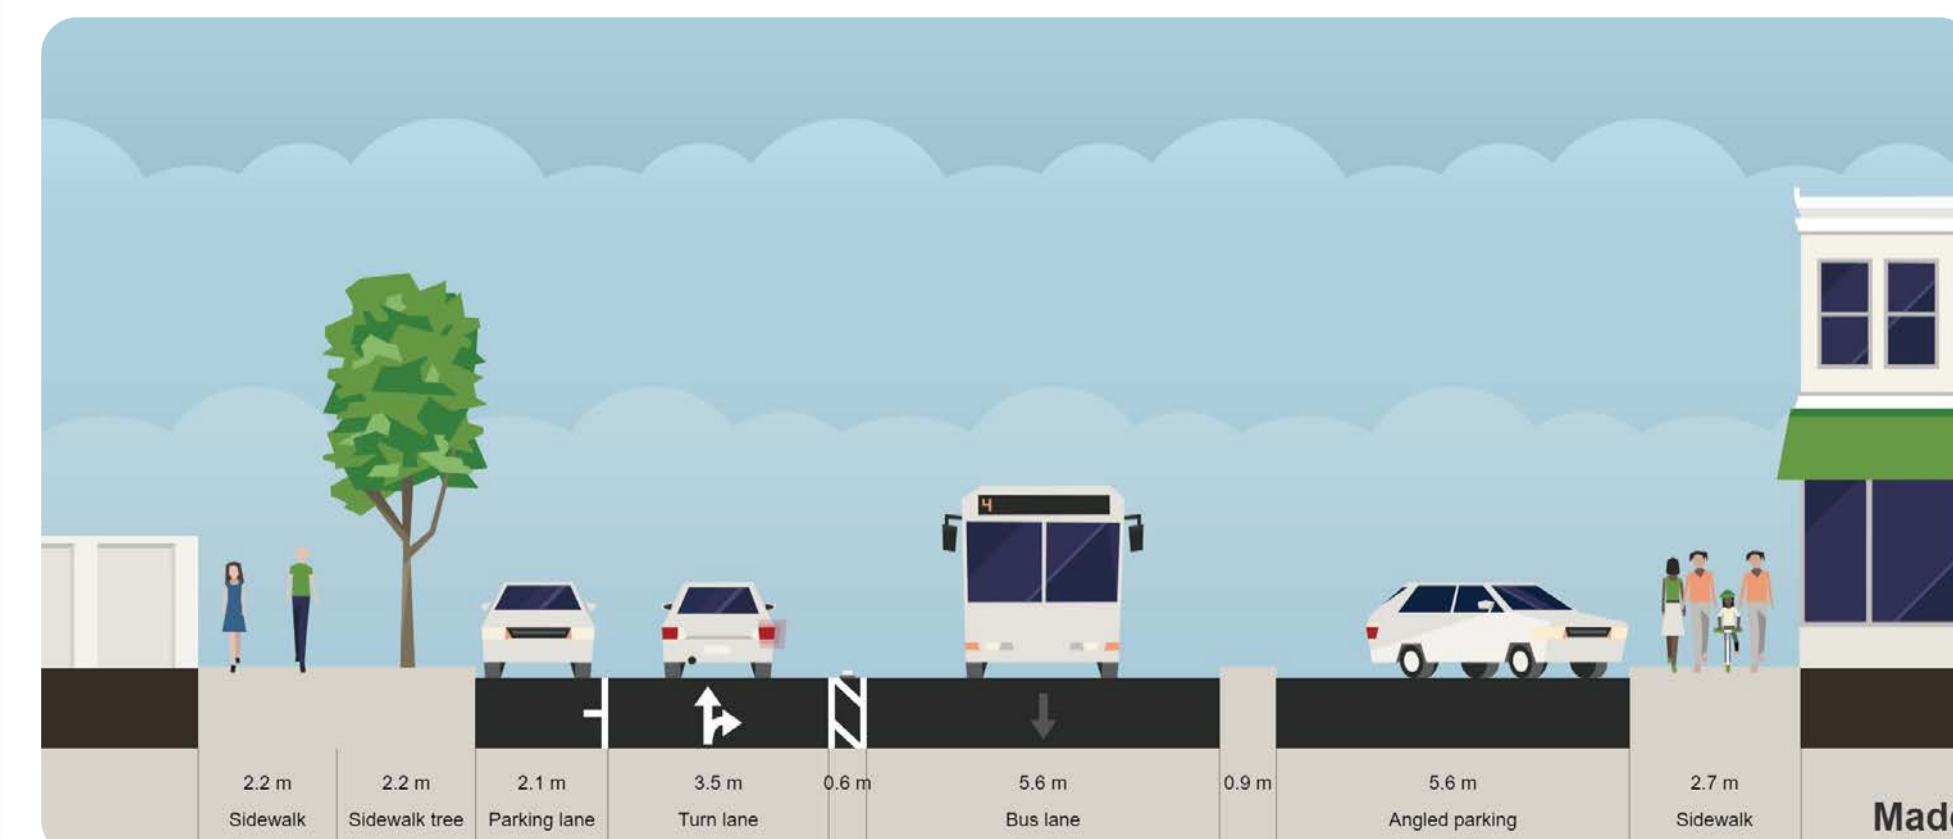

Streetscape & Traffic Management Upgrade

Eastern Rd, Turrumurra

