


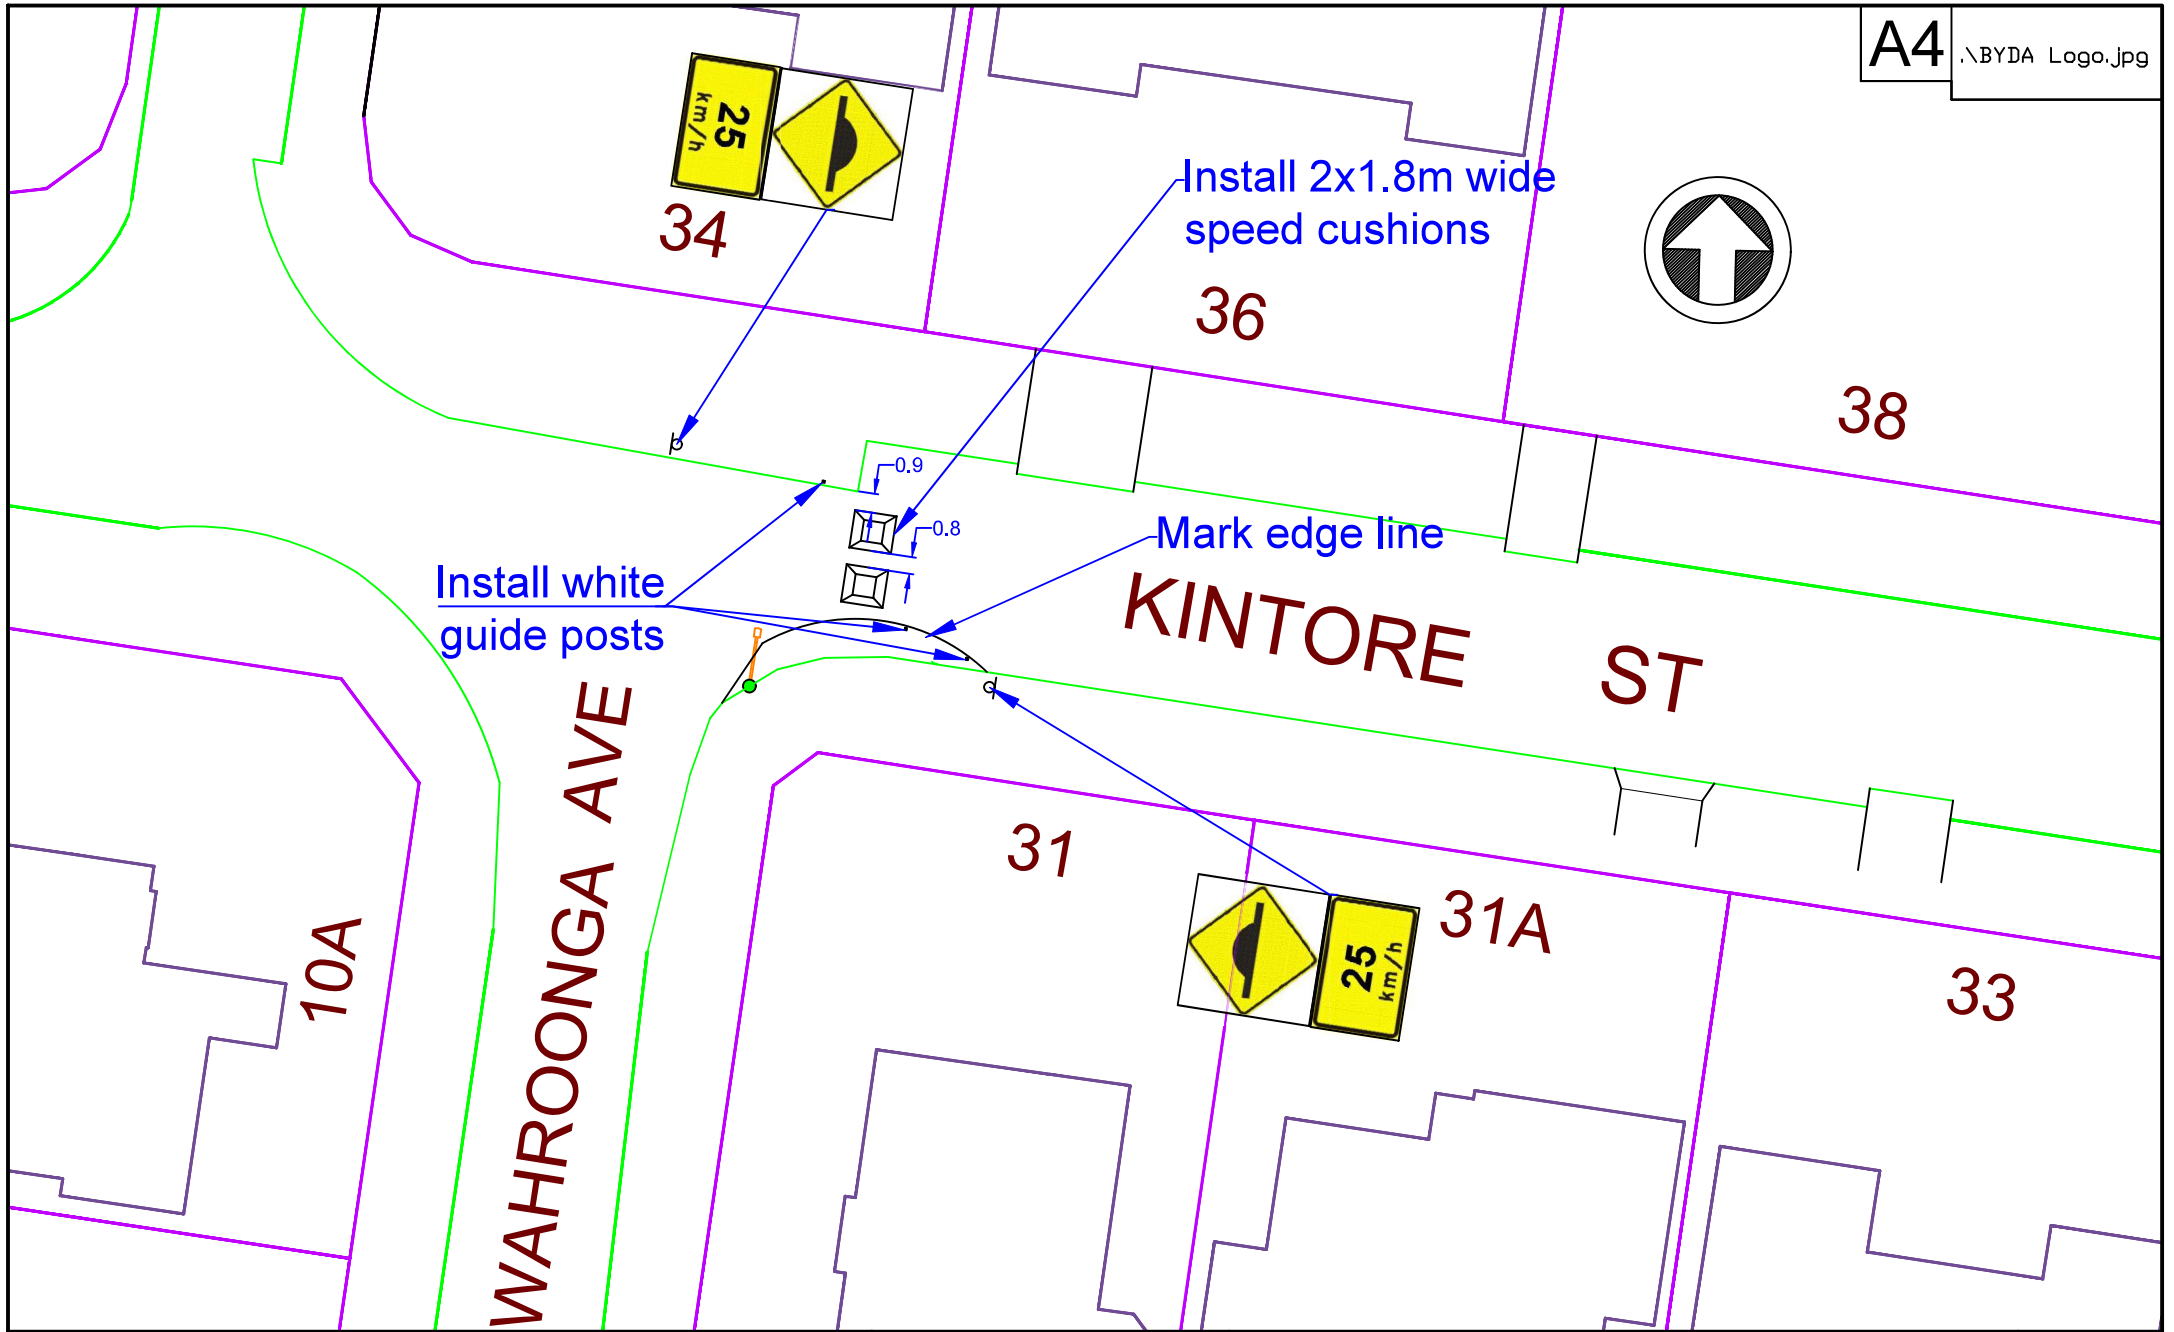

REVISION	DATE	AMENDMENTS	INITIALS	Scale: N.T.S.	KINTORE STREET, WAHROONGA Speed cushions - sheet 2 of 3		
				Designed: MF			
				Drawn: MF	PLAN N°: Kintore/TDA/93/25		
				Datum:			
				Date: 02/09/2025			
					REVISION:		