


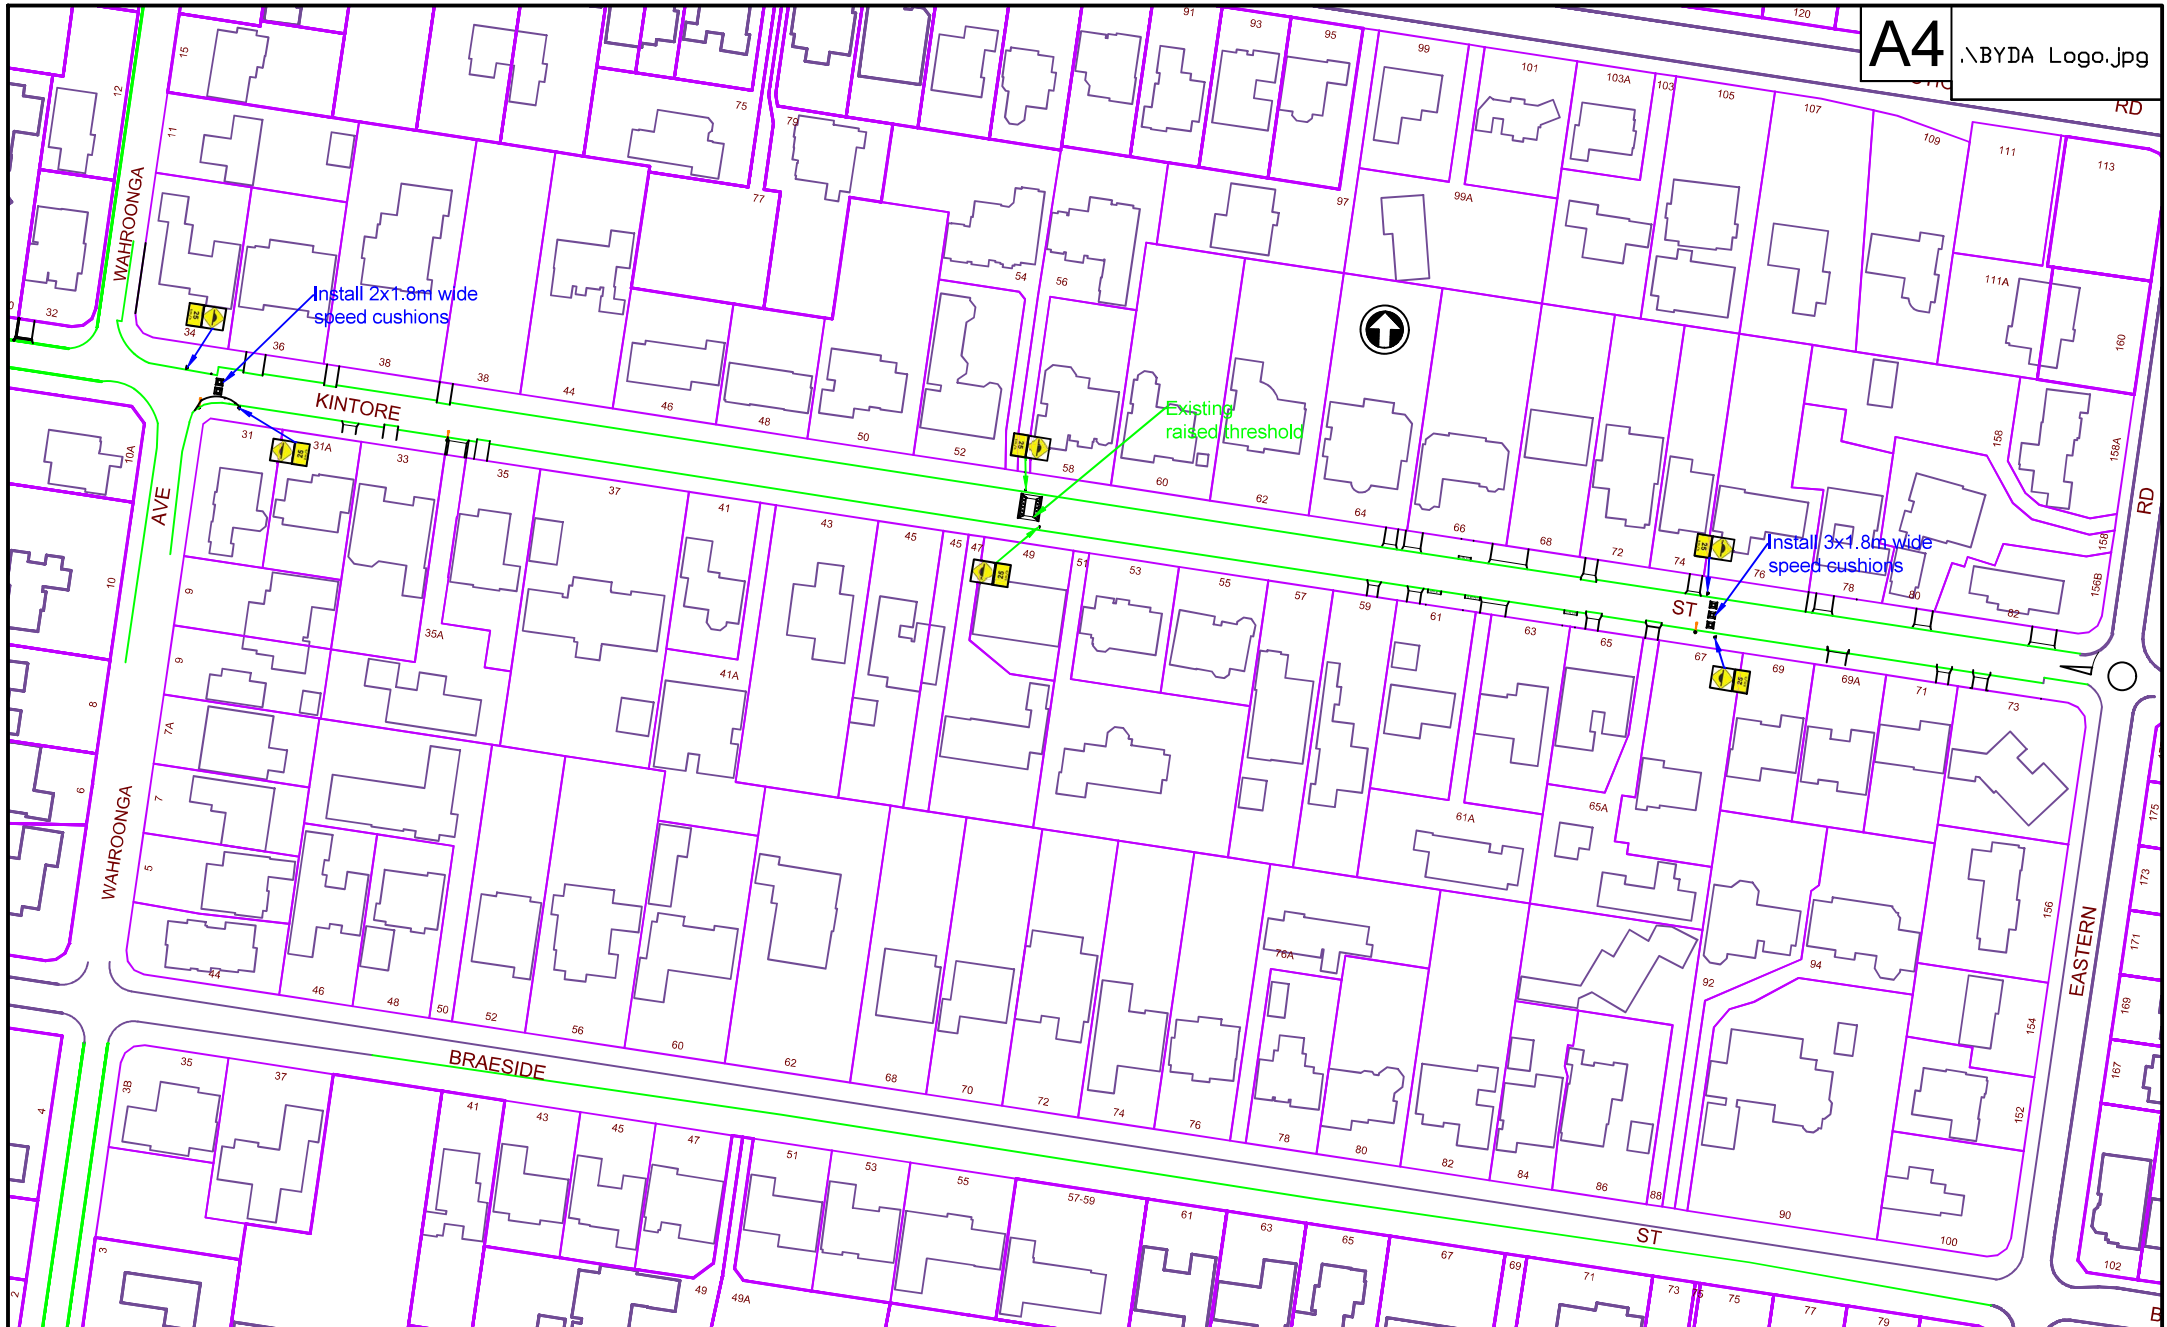

REVISION	DATE	AMENDMENTS	INITIALS	Scale: N.T.S.	KINTORE STREET, WAHROONGA Speed cushions - Sheet 1 of 3	
				Designed: MF		
				Drawn: MF		
				Datum:		
				Date: 02/09/2025	PLAN N°: Kintore/TDA/93/25	REVISION:



Ku-ring-gai Council