



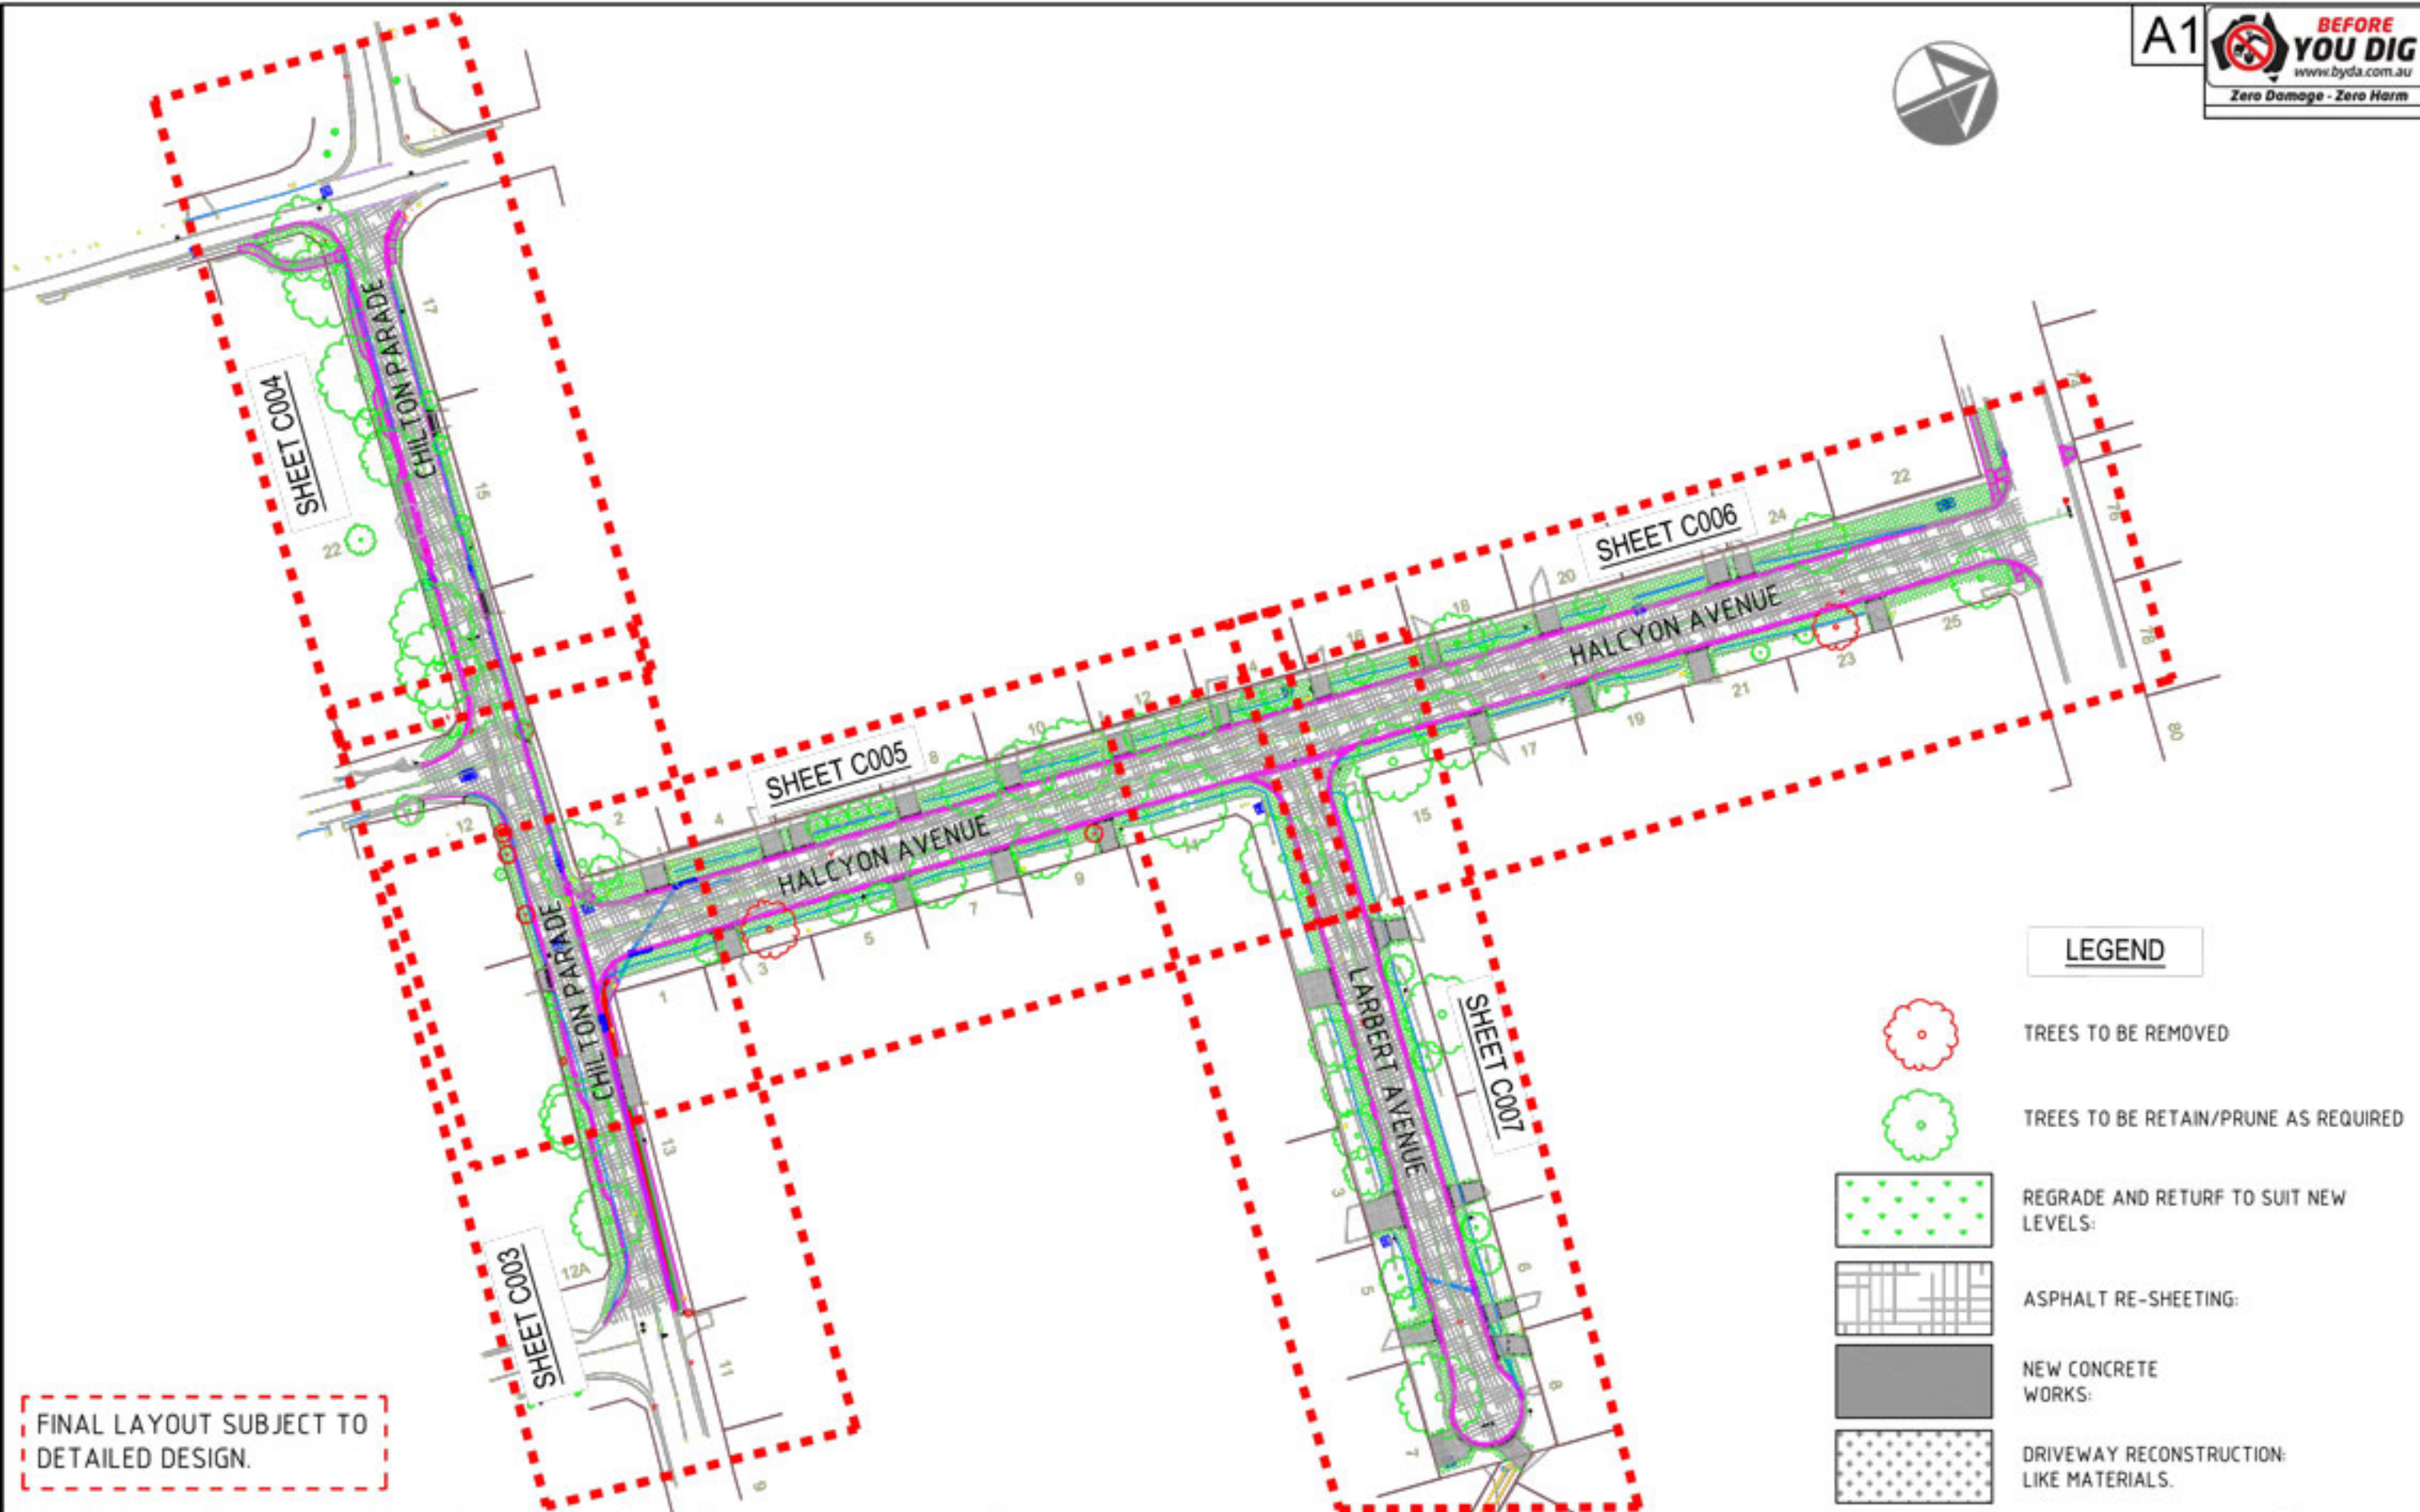


REVISION	DATE	AMENDMENTS	INITIALS	Scale:	APPROVED BY:	PROPOSED ROAD UPGRADES: Halcyon Avenue, Wahroonga; Larbert Avenue, Wahroonga; and Chilton Parade, Warrawee.	
A	14/03/2025	COMMUNITY CONCEPT PLAN	H.N.	1:500 @A1			
				Designed: H.N.	NAME: _____	PLAN N°: 2020-038_C002	REVISION: A
				Drawn: H.N.	POSITION: Acting Manager Technical Services		
				Datum: MGA & AHD	DATE: _____		



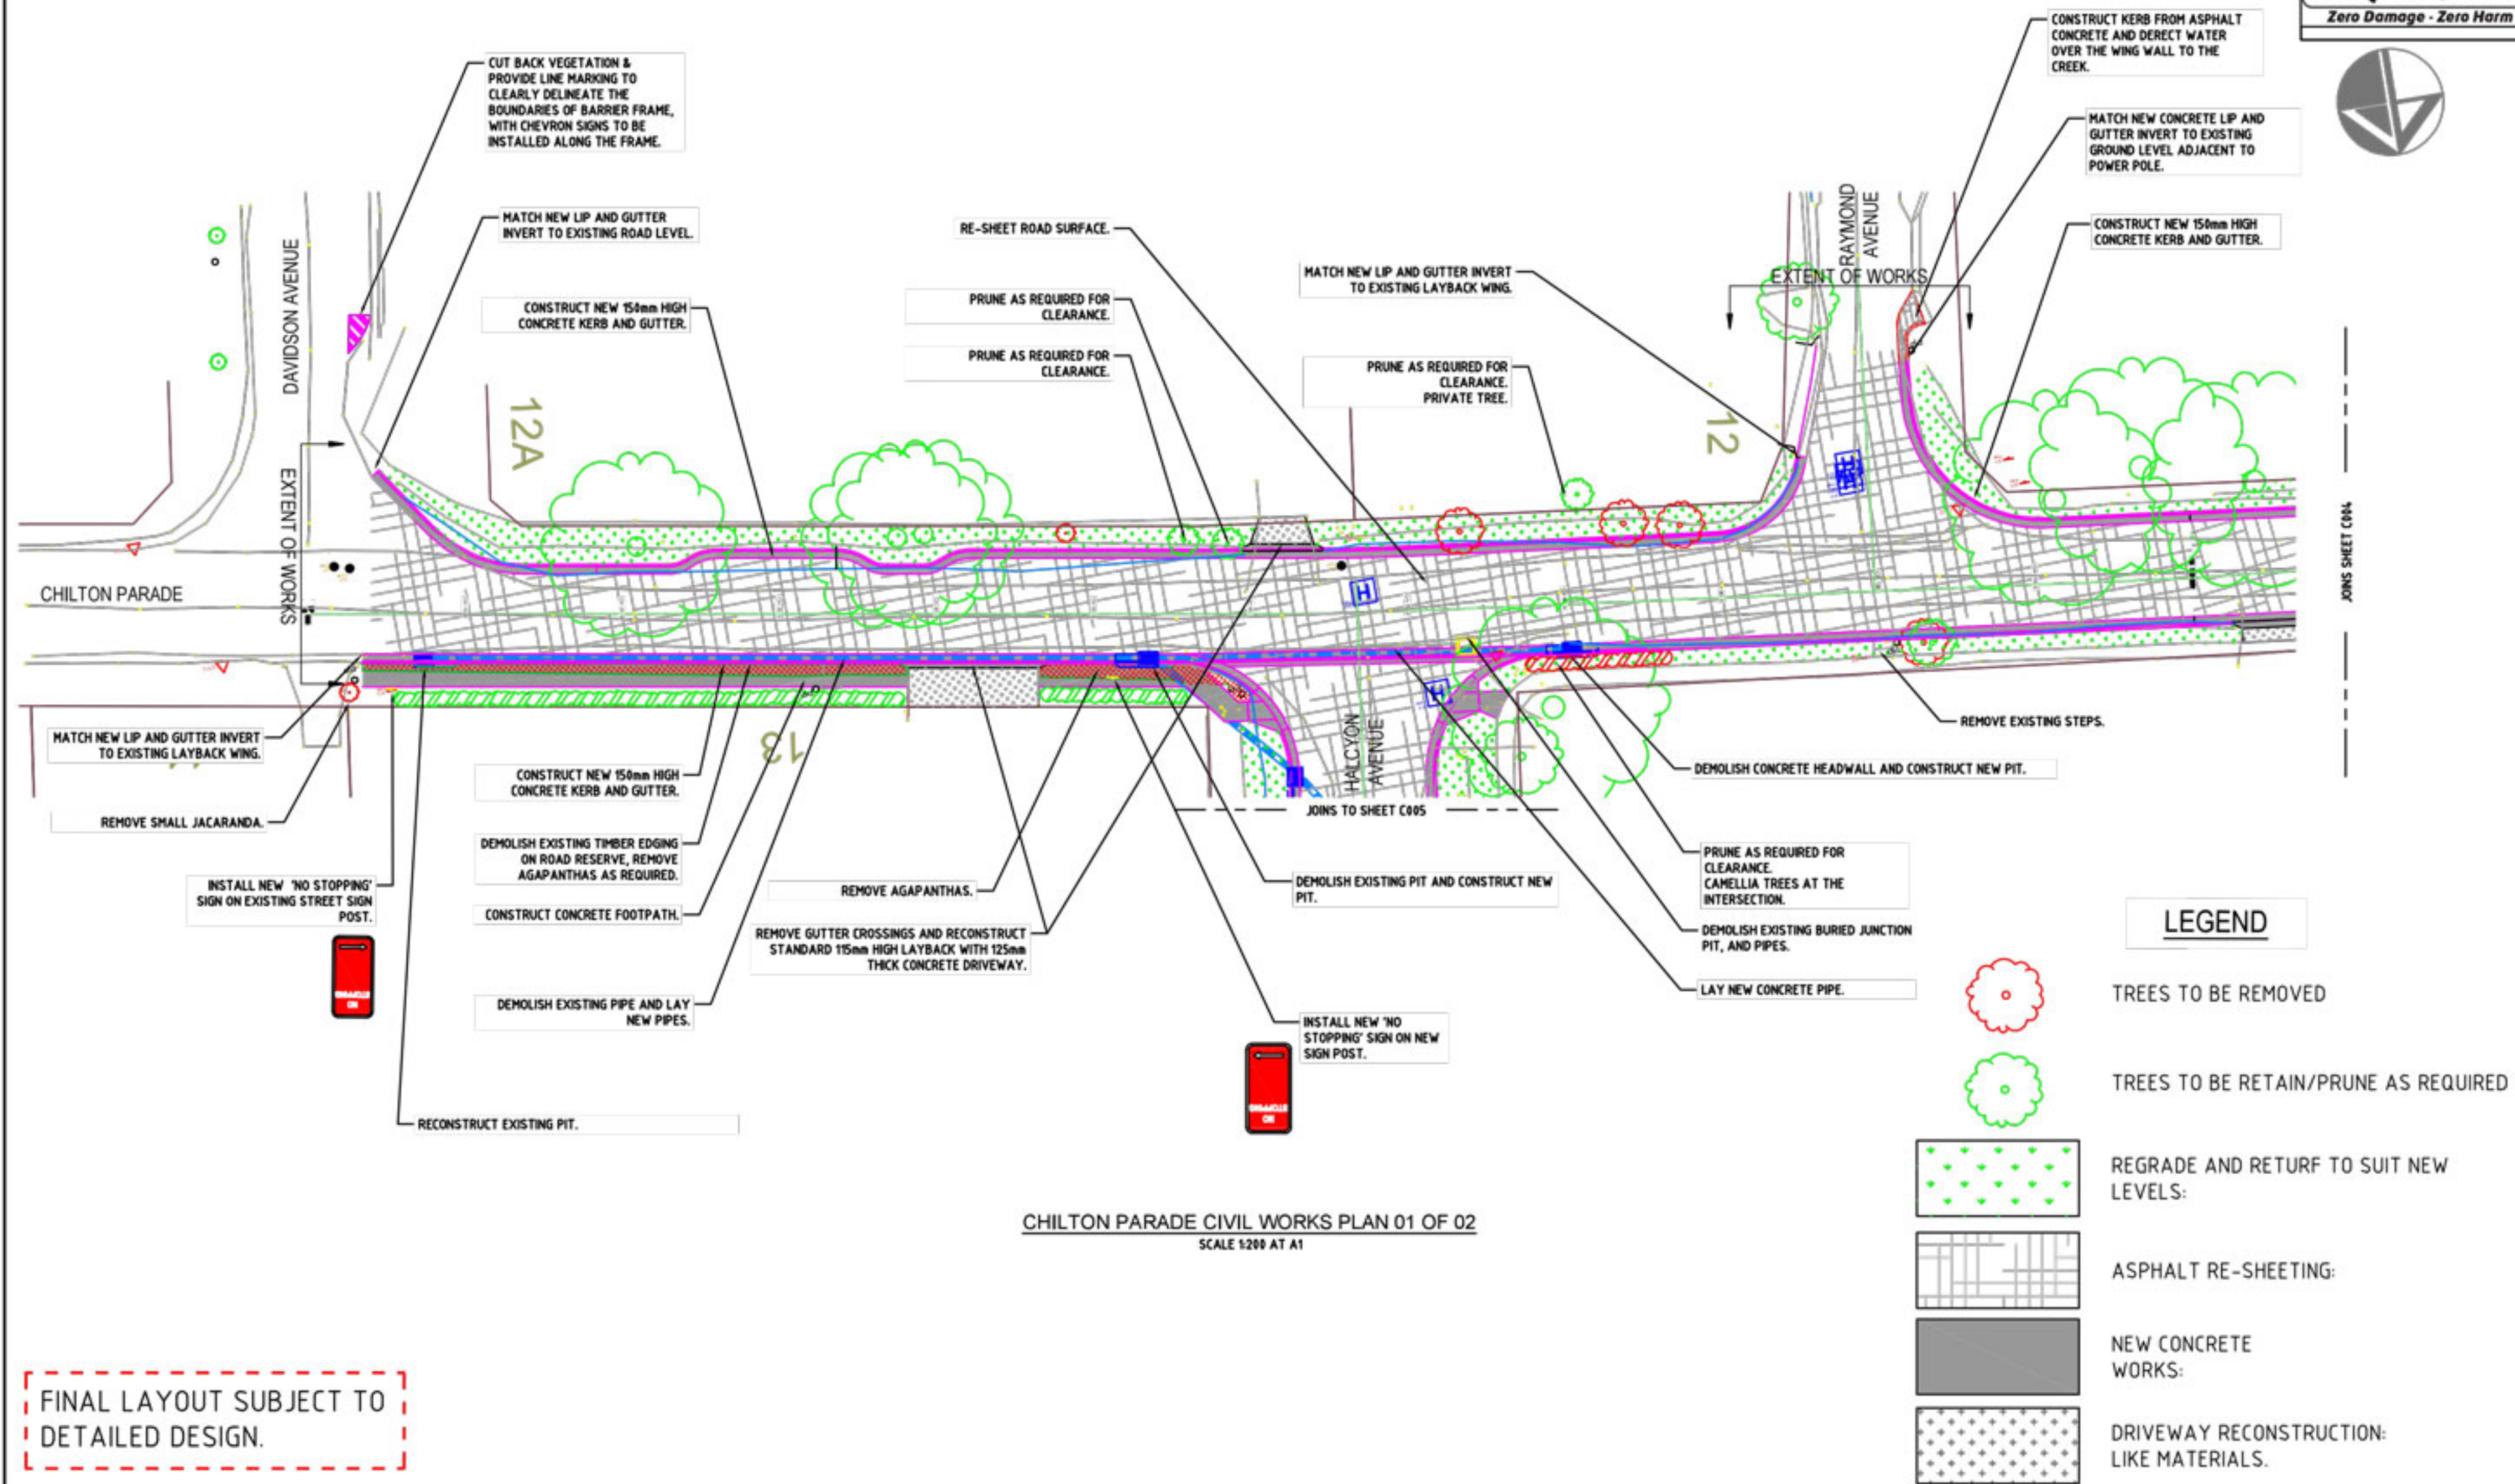

REVISION	DATE	AMENDMENTS	INITIALS	Scale:	1:200 @A1	APPROVED BY:	PROPOSED ROAD UPGRADES: Halcyon Avenue, Wahroonga; Larbert Avenue, Wahroonga; and Chilton Parade, Warrawee.	
A	14/03/2025	COMMUNITY CONCEPT PLAN	H.N.	Designed:	H.N.	NAME:		
				Drawn:	H.N.	POSITION:	Acting Manager Technical Services	
				Datum:	MGA & AHD	DATE:	PLAN N°:	2020-038_C003
							REVISION:	A




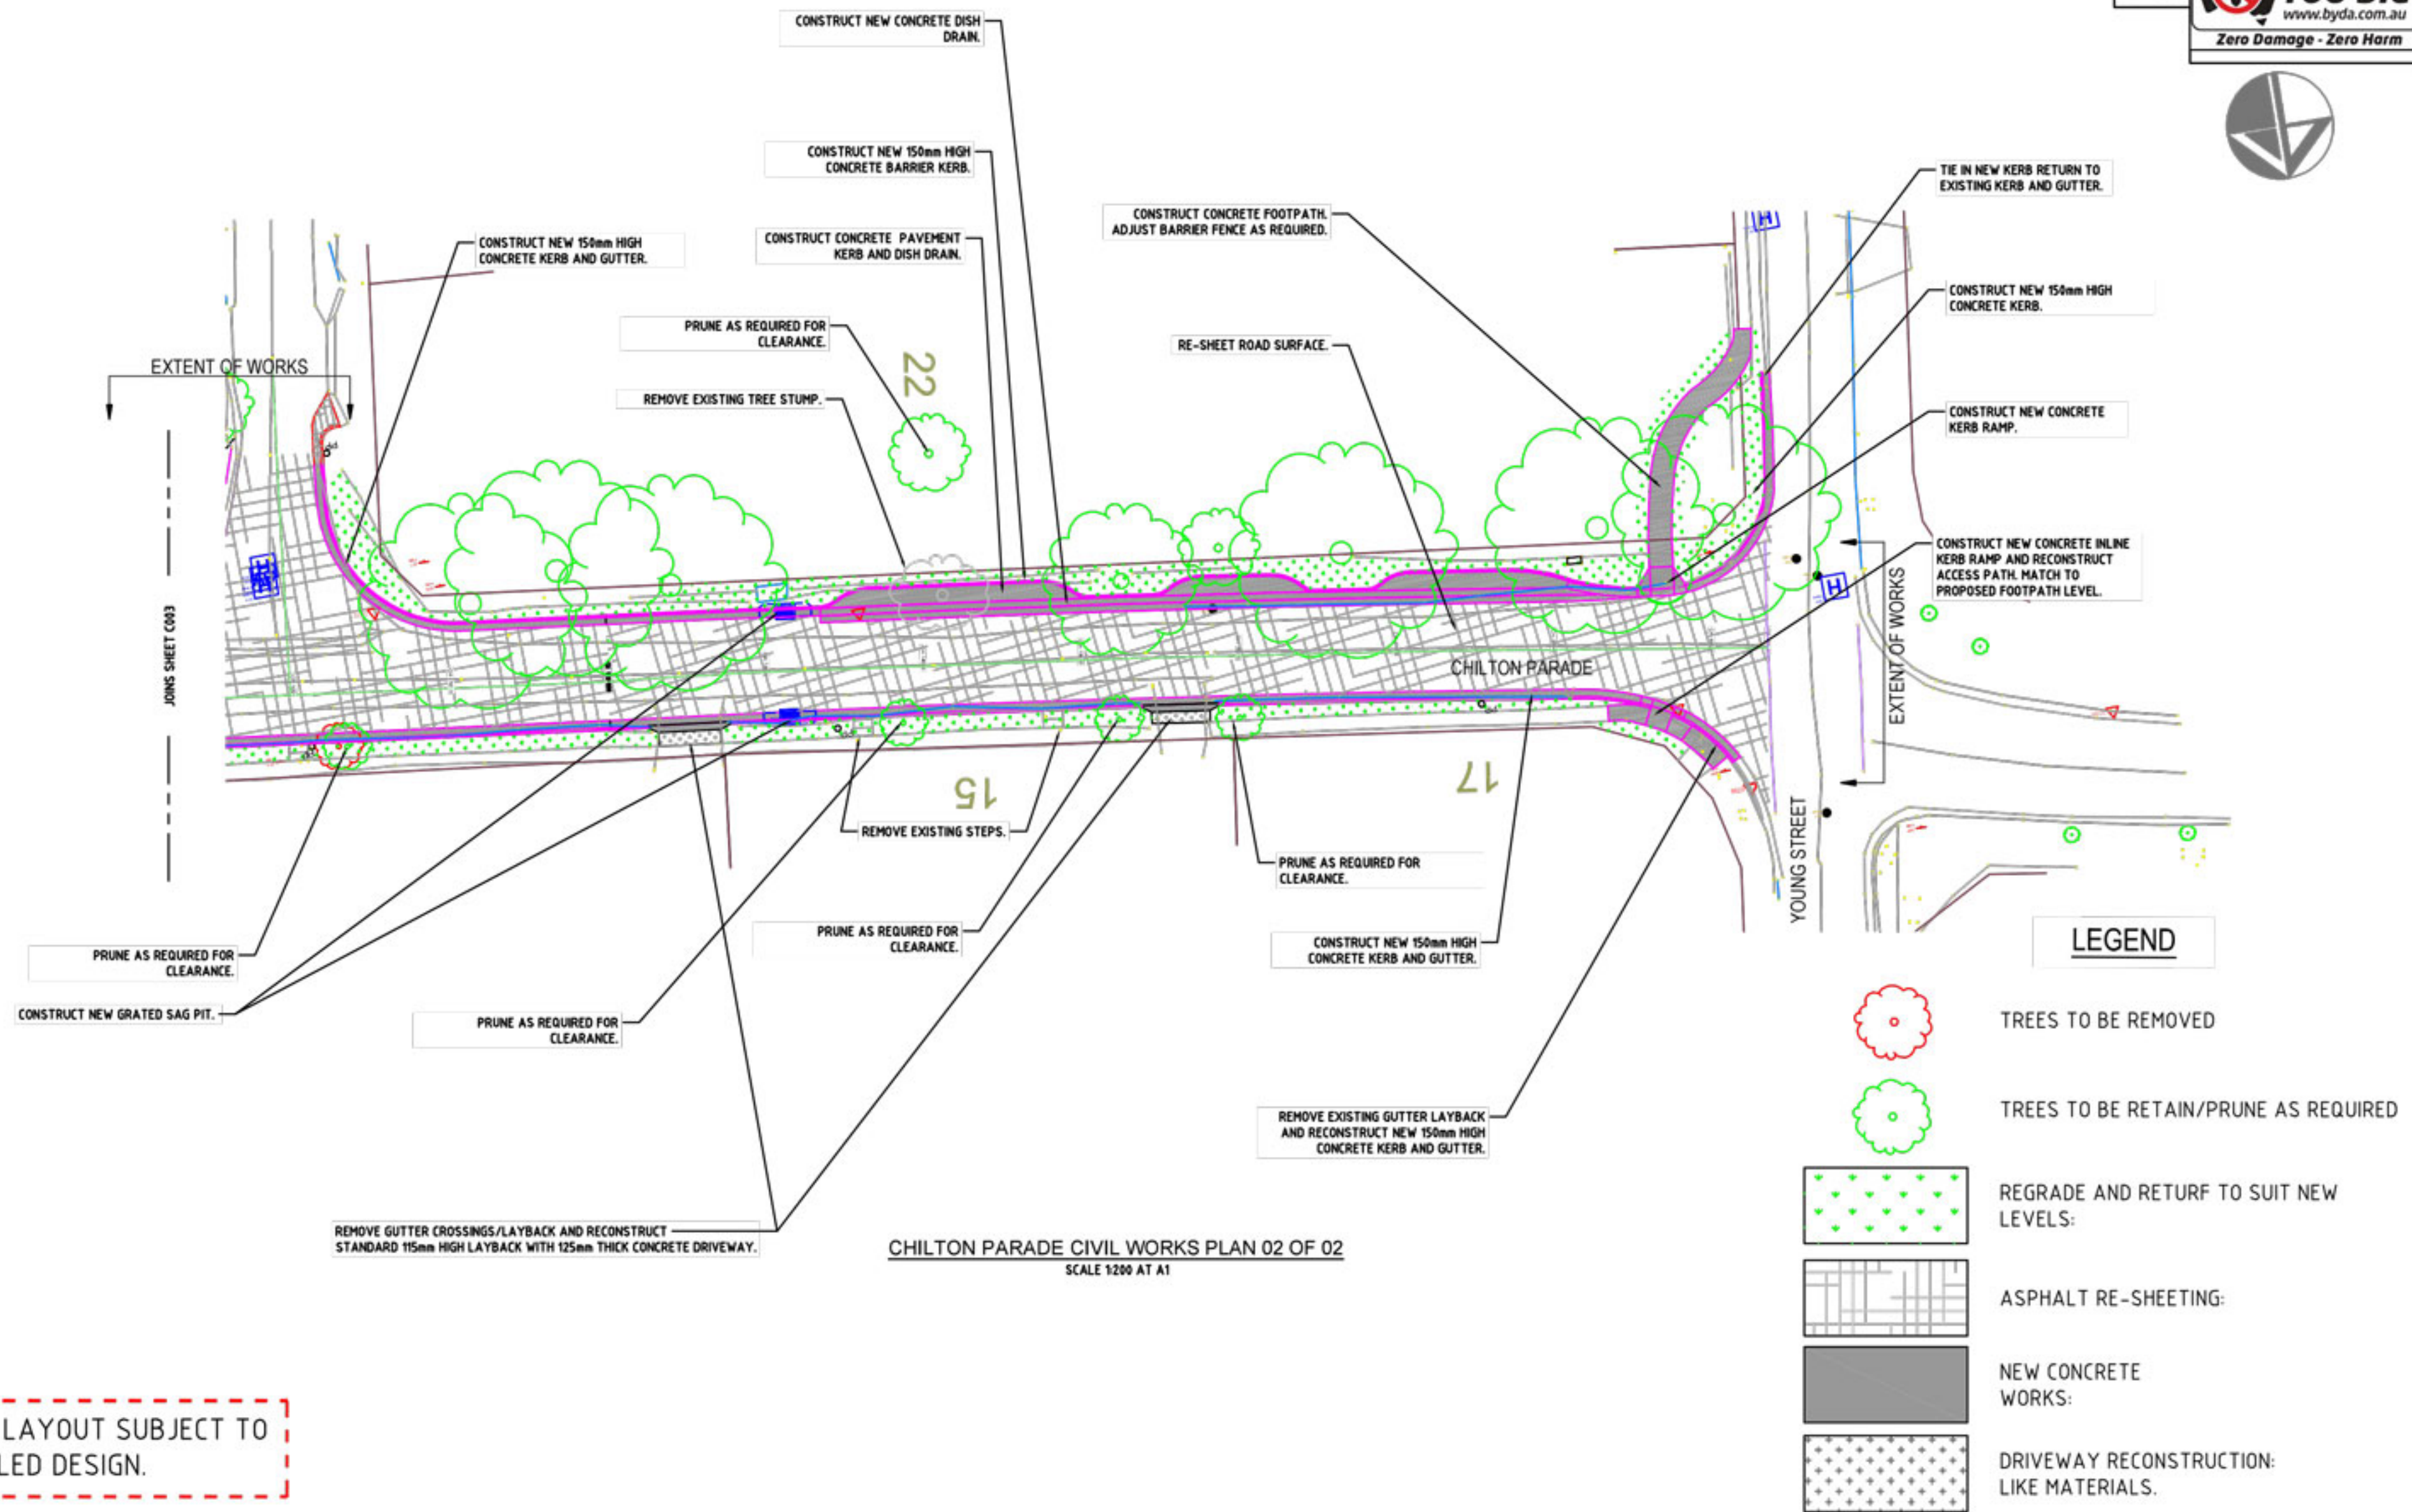

FINAL LAYOUT SUBJECT TO
DETAILED DESIGN.

REVISION	DATE	AMENDMENTS	INITIALS	Scale:	APPROVED BY:	PROPOSED ROAD UPGRADES: Halcyon Avenue, Wahroonga; Larbert Avenue, Wahroonga; and Chilton Parade, Warrawee.	
A	14/03/2025	COMMUNITY CONCEPT PLAN	H.N.	1:200 @A1	NAME: _____ POSITION: Acting Manager Technical Services DATE: _____		
				Designed: H.N.		PLAN N°:	2020-038_C004
				Drawn: H.N.		REVISION:	A
				Datum: MGA & AHD			



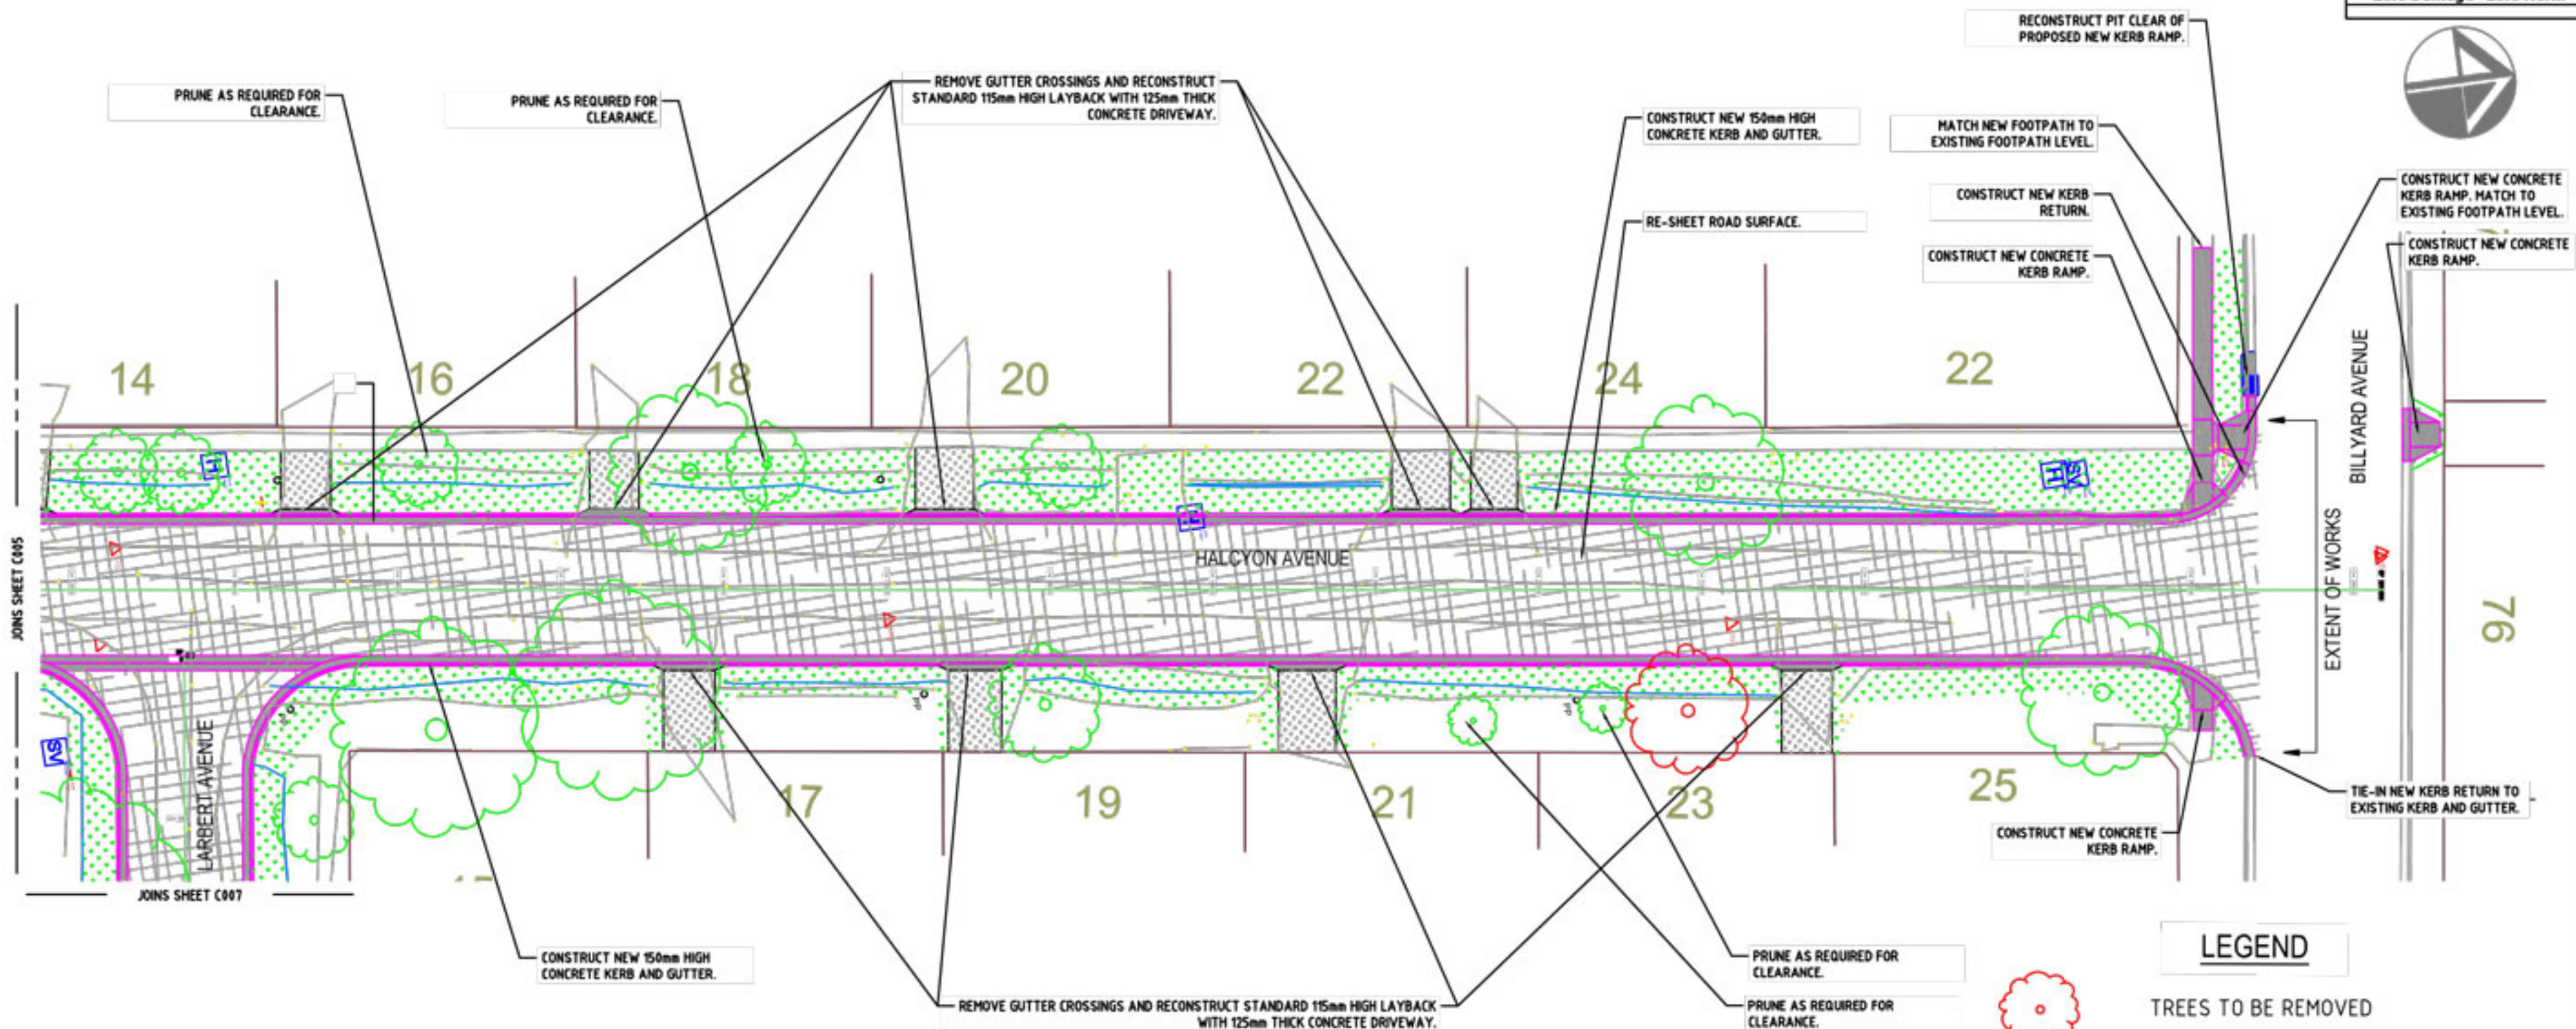

HALCYON AVENUE CIVIL WORKS PLAN 2 OF 2
SCALE 1:200 AT A1


LEGEND




TREES TO BE REMOVED




TREES TO BE RETAIN/PRUNE AS REQUIRED

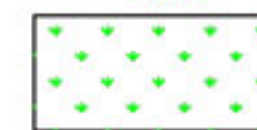

REGRADE AND RETURN TO SUIT NEW LEVELS:

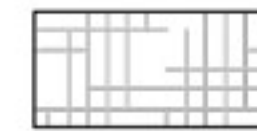

ASPHALT RE-SHEETING:

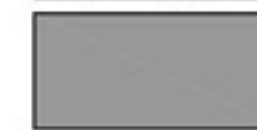

NEW CONCRETE WORKS:




DRIVEWAY RECONSTRUCTION: LIKE MATERIALS.

FINAL LAYOUT SUBJECT TO
DETAILED DESIGN.

REVISION	DATE	AMENDMENTS	INITIALS	Scale:	1:200 @A1	APPROVED BY:	PROPOSED ROAD UPGRADES: Halcyon Avenue, Wahroonga; Larbert Avenue, Wahroonga; and Chilton Parade, Warrawee.		
A	14/03/2025	COMMUNITY CONCEPT PLAN	H.N.	Designed:	H.N.	NAME:			
				Drawn:	H.N.	POSITION:			
				Datum:	MGA & AHD	DATE:			
							PLAN N°:	2020-038_C006	REVISION: A



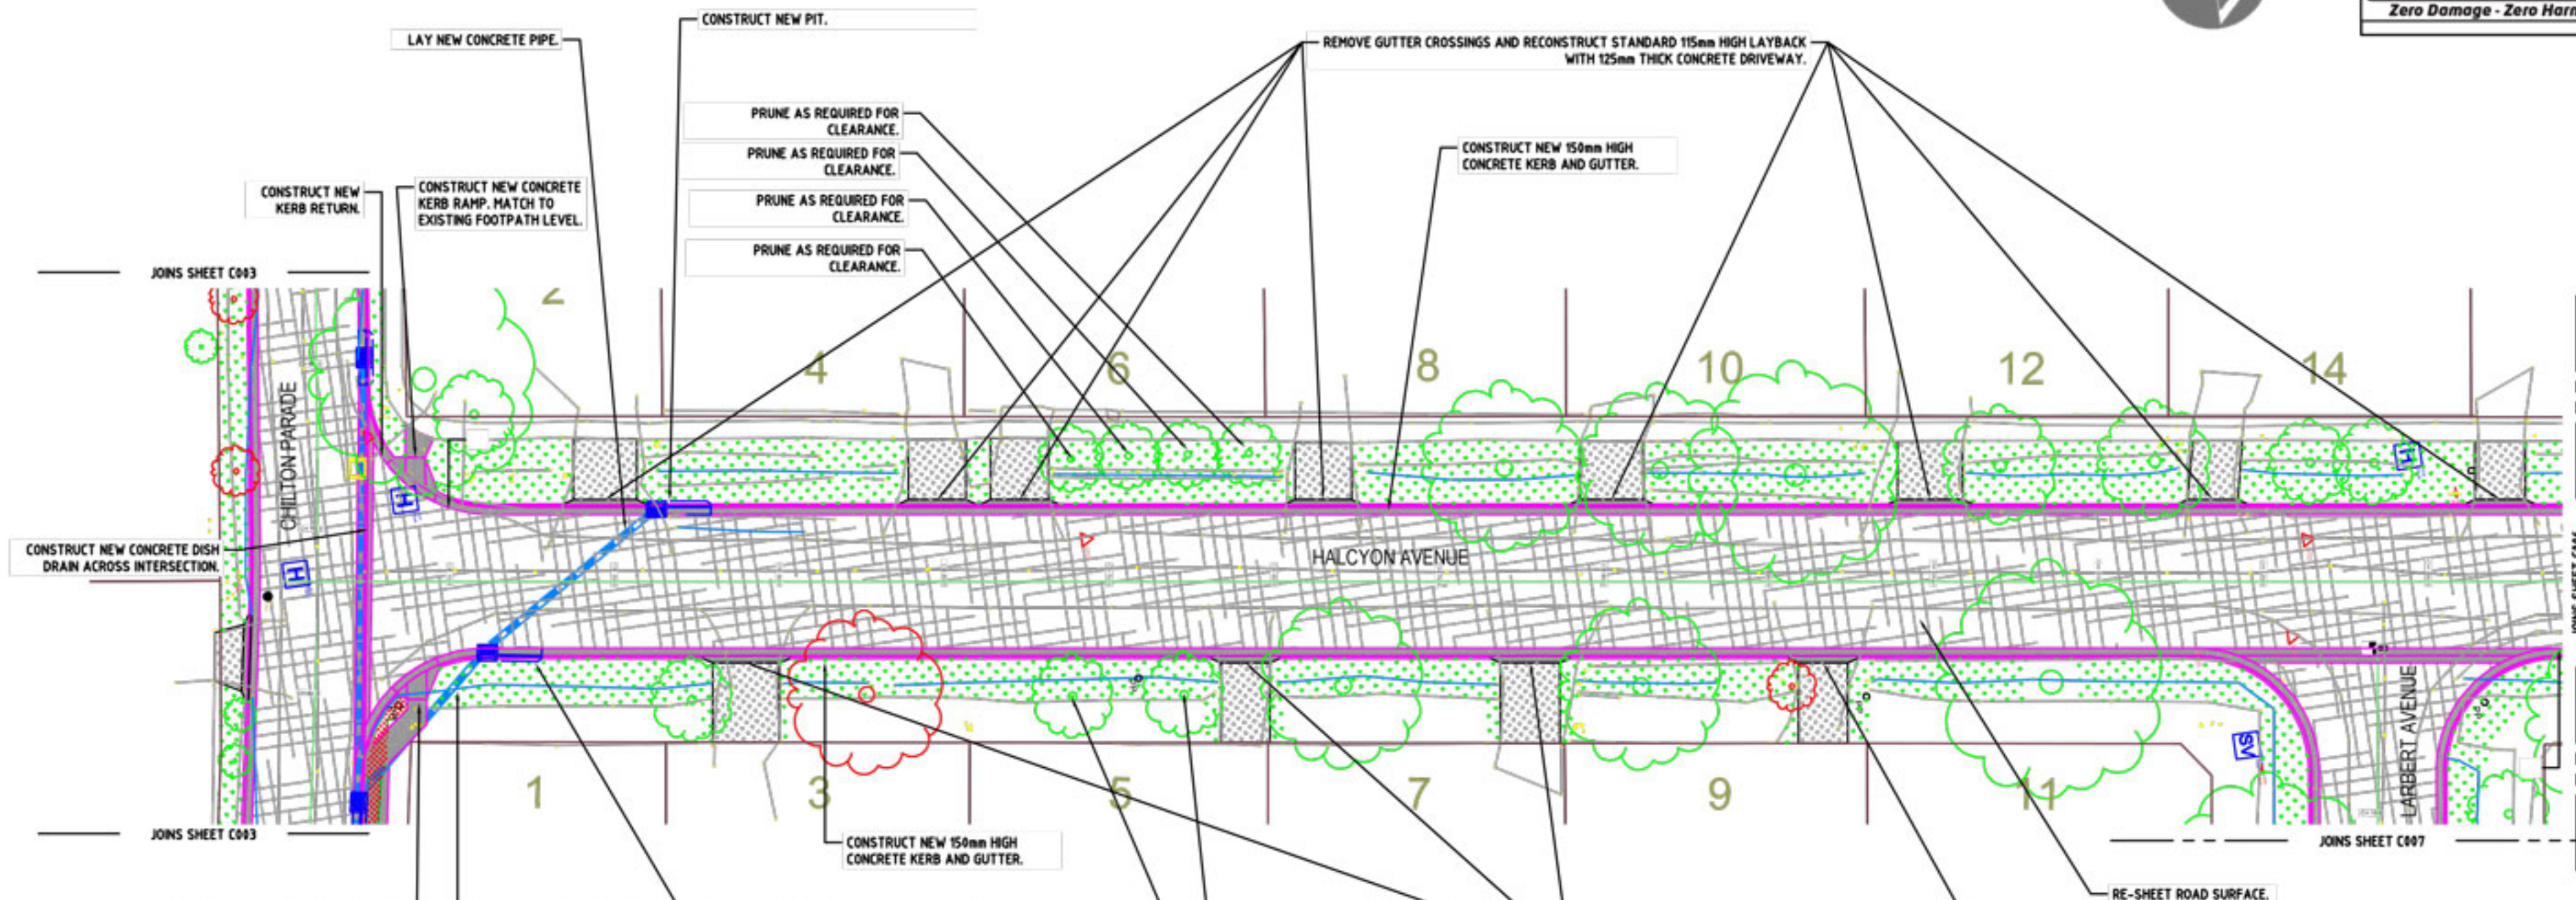

HALCYON AVENUE CIVIL WORKS PLAN 1 OF 2
SCALE 1:200 AT A1


LEGEND



TREES TO BE REMOVED



TREES TO BE RETAIN/PRUNE AS REQUIRED

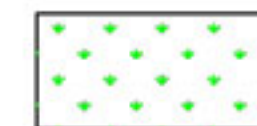

REGRADE AND RETURN TO SUIT NEW LEVELS:



ASPHALT RE-SHEETING:



NEW CONCRETE WORKS:




DRIVEWAY RECONSTRUCTION: LIKE MATERIALS.

FINAL LAYOUT SUBJECT TO
DETAILED DESIGN.

REVISION	DATE	AMENDMENTS	INITIALS	Scale:	APPROVED BY:	PROPOSED ROAD UPGRADES: Halcyon Avenue, Wahroonga; Larbert Avenue, Wahroonga; and Chilton Parade, Warrawee.	
A	14/03/2025	COMMUNITY CONCEPT PLAN	H.N.	1:200 @A1	NAME: _____ POSITION: Acting Manager Technical Services DATE: _____		
				Designed: H.N.		PLAN N°:	2020-038_C005
				Drawn: H.N.		REVISION:	A
				Datum: MGA & AHD			



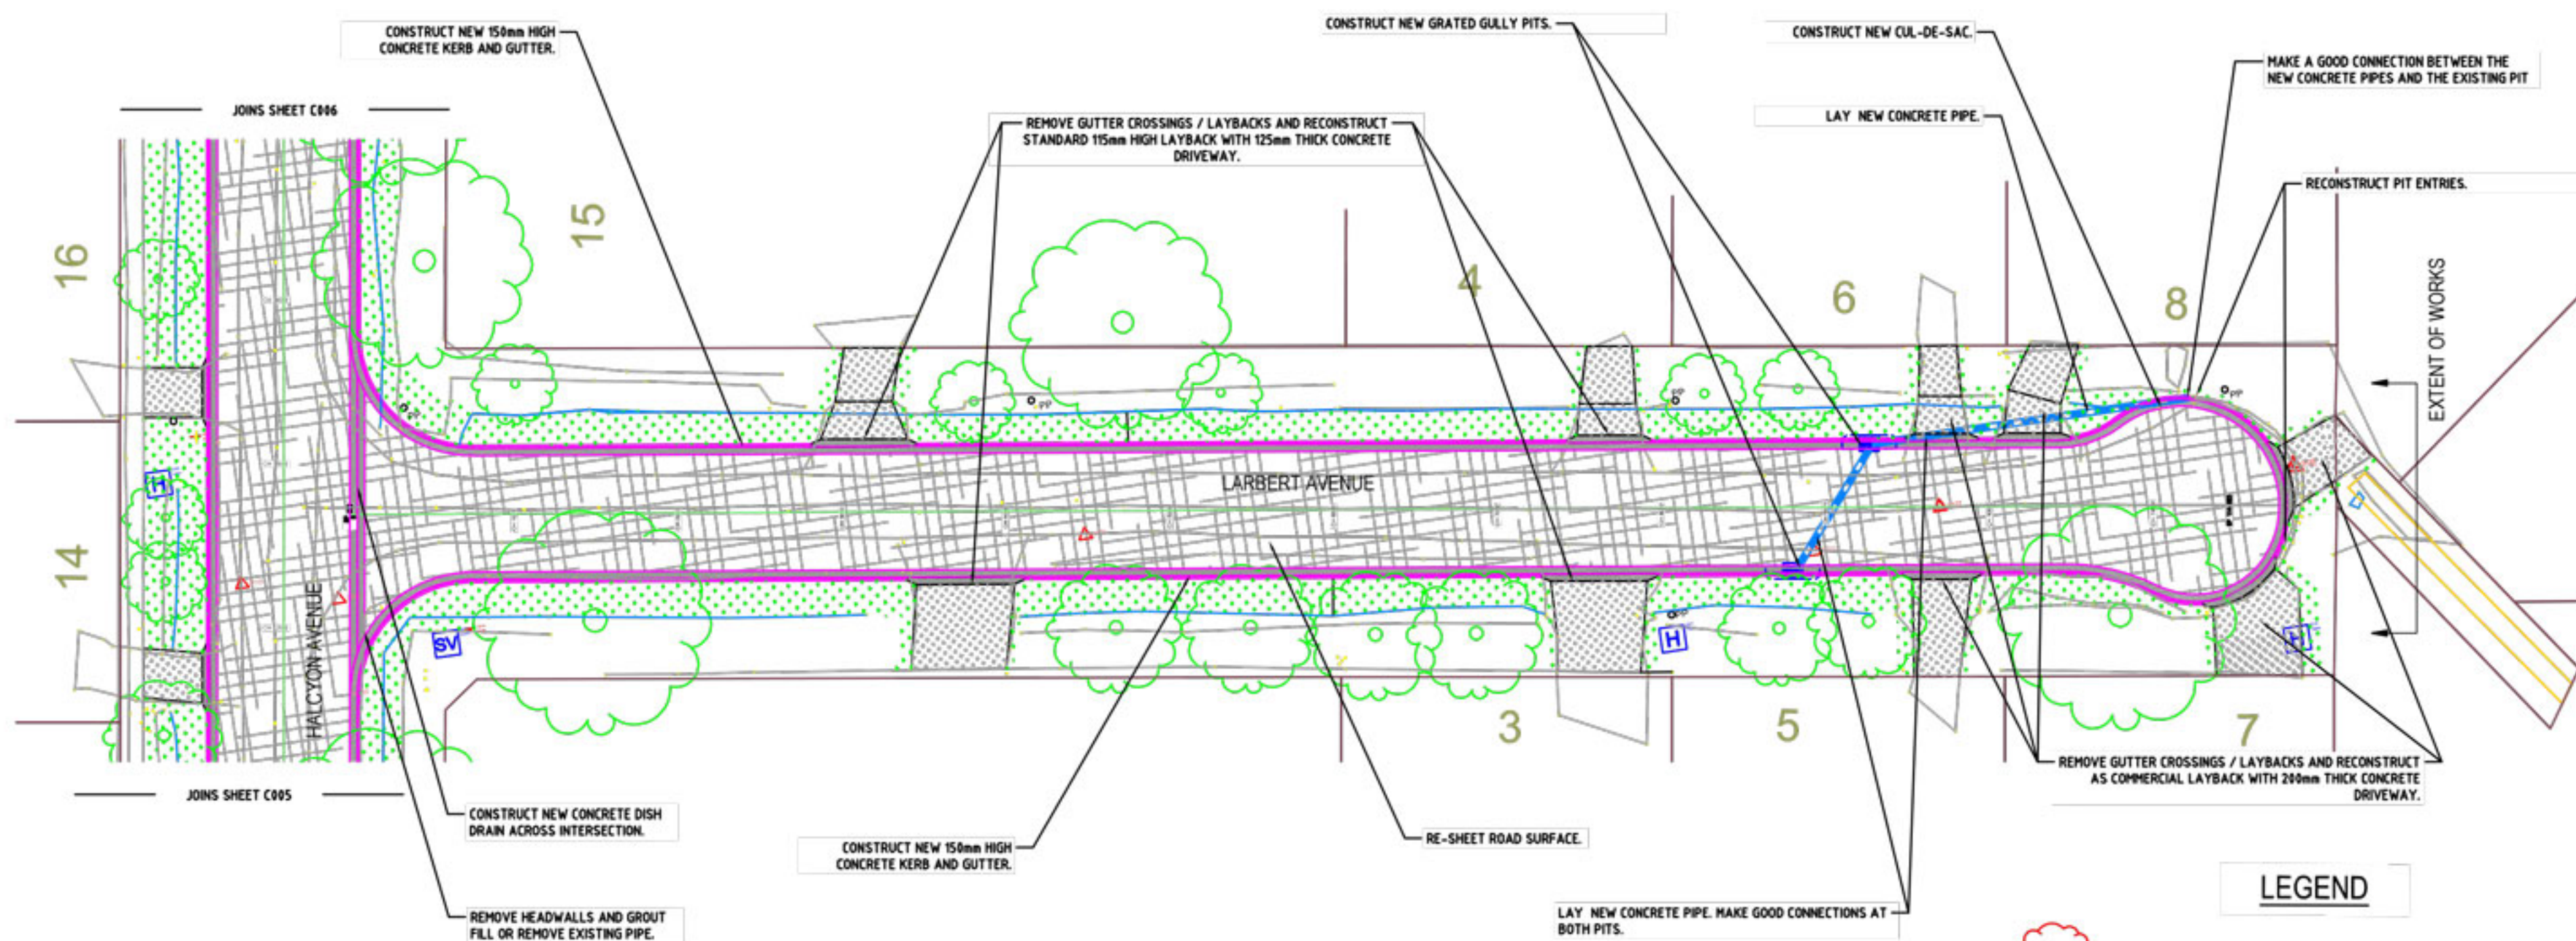

LARBERT AVENUE CIVIL WORKS PLAN
SCALE 1:200 AT A1


LEGEND



TREES TO BE REMOVED



TREES TO BE RETAIN/PRUNE AS REQUIRED

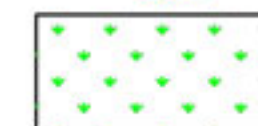


REGRADE AND RETURN TO SUIT NEW LEVELS:



ASPHALT RE-SHEETING:



NEW CONCRETE WORKS:

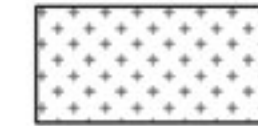

DRIVEWAY RECONSTRUCTION: LIKE MATERIALS.

FINAL LAYOUT SUBJECT TO DETAILED DESIGN.

REVISION	DATE	AMENDMENTS	INITIALS	Scale:	1:200 @A1	APPROVED BY:	PROPOSED ROAD UPGRADES: Halcyon Avenue, Wahroonga; Larbert Avenue, Wahroonga; and Chilton Parade, Warrawee.		
A	14/03/2025	COMMUNITY CONCEPT PLAN	H.N.	Designed:	H.N.	NAME:			
				Drawn:	H.N.	POSITION:			
				Datum:	MGA & AHD	Acting Manager Technical Services			
						DATE:			
							PLAN N°:	2020-038_C007	REVISION: A

